



## ALTERNATIVE 2A: W3-2/E3

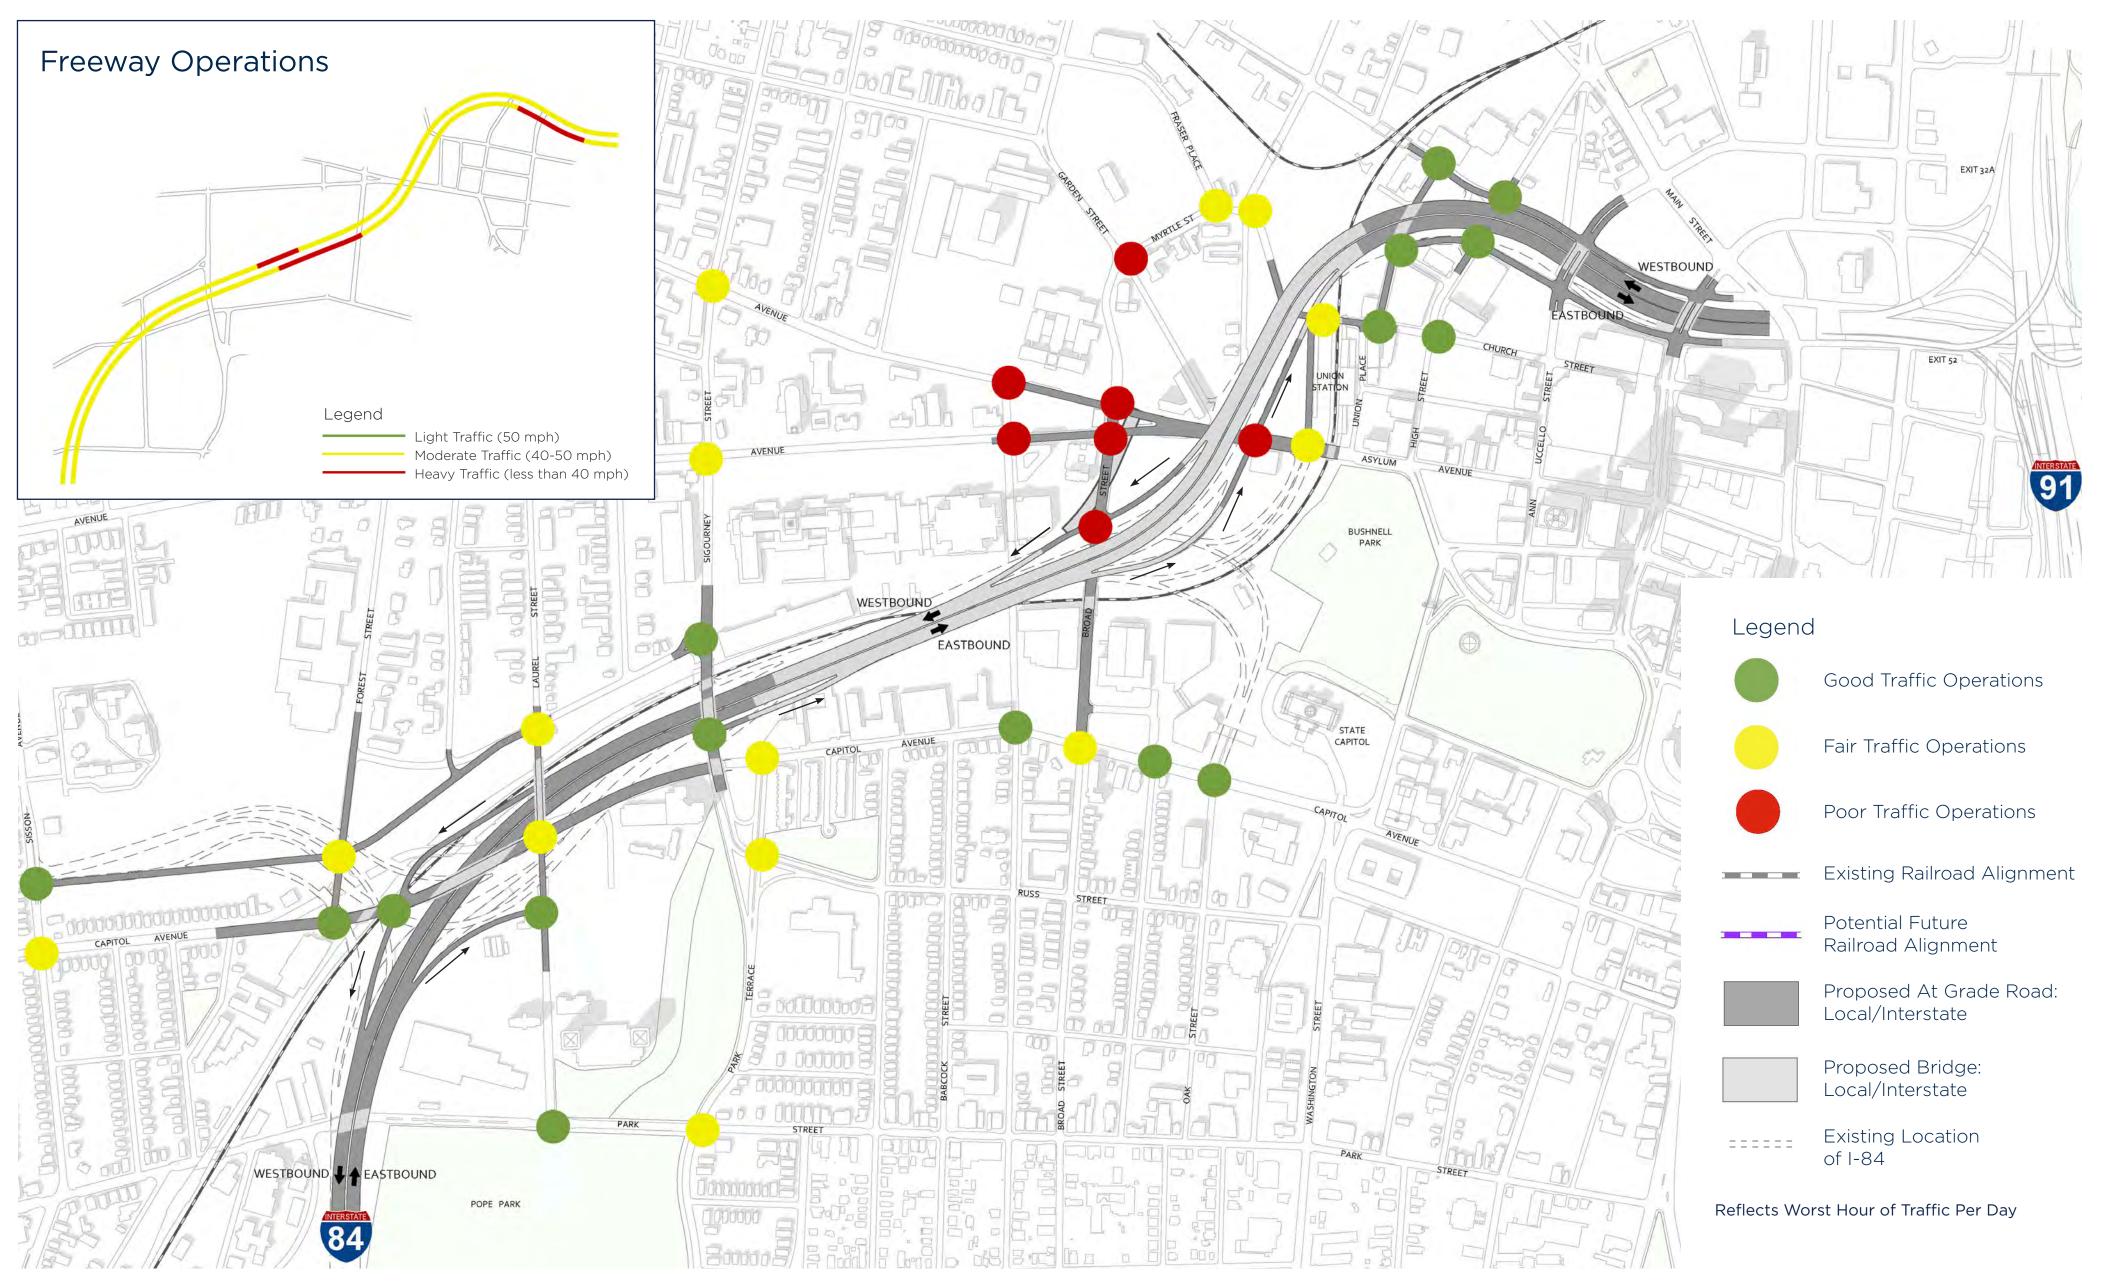

Tran Systems > **Connecticut Department of Transportation** 



# ALTERNATIVE 3A: W3-2/E2 (S)

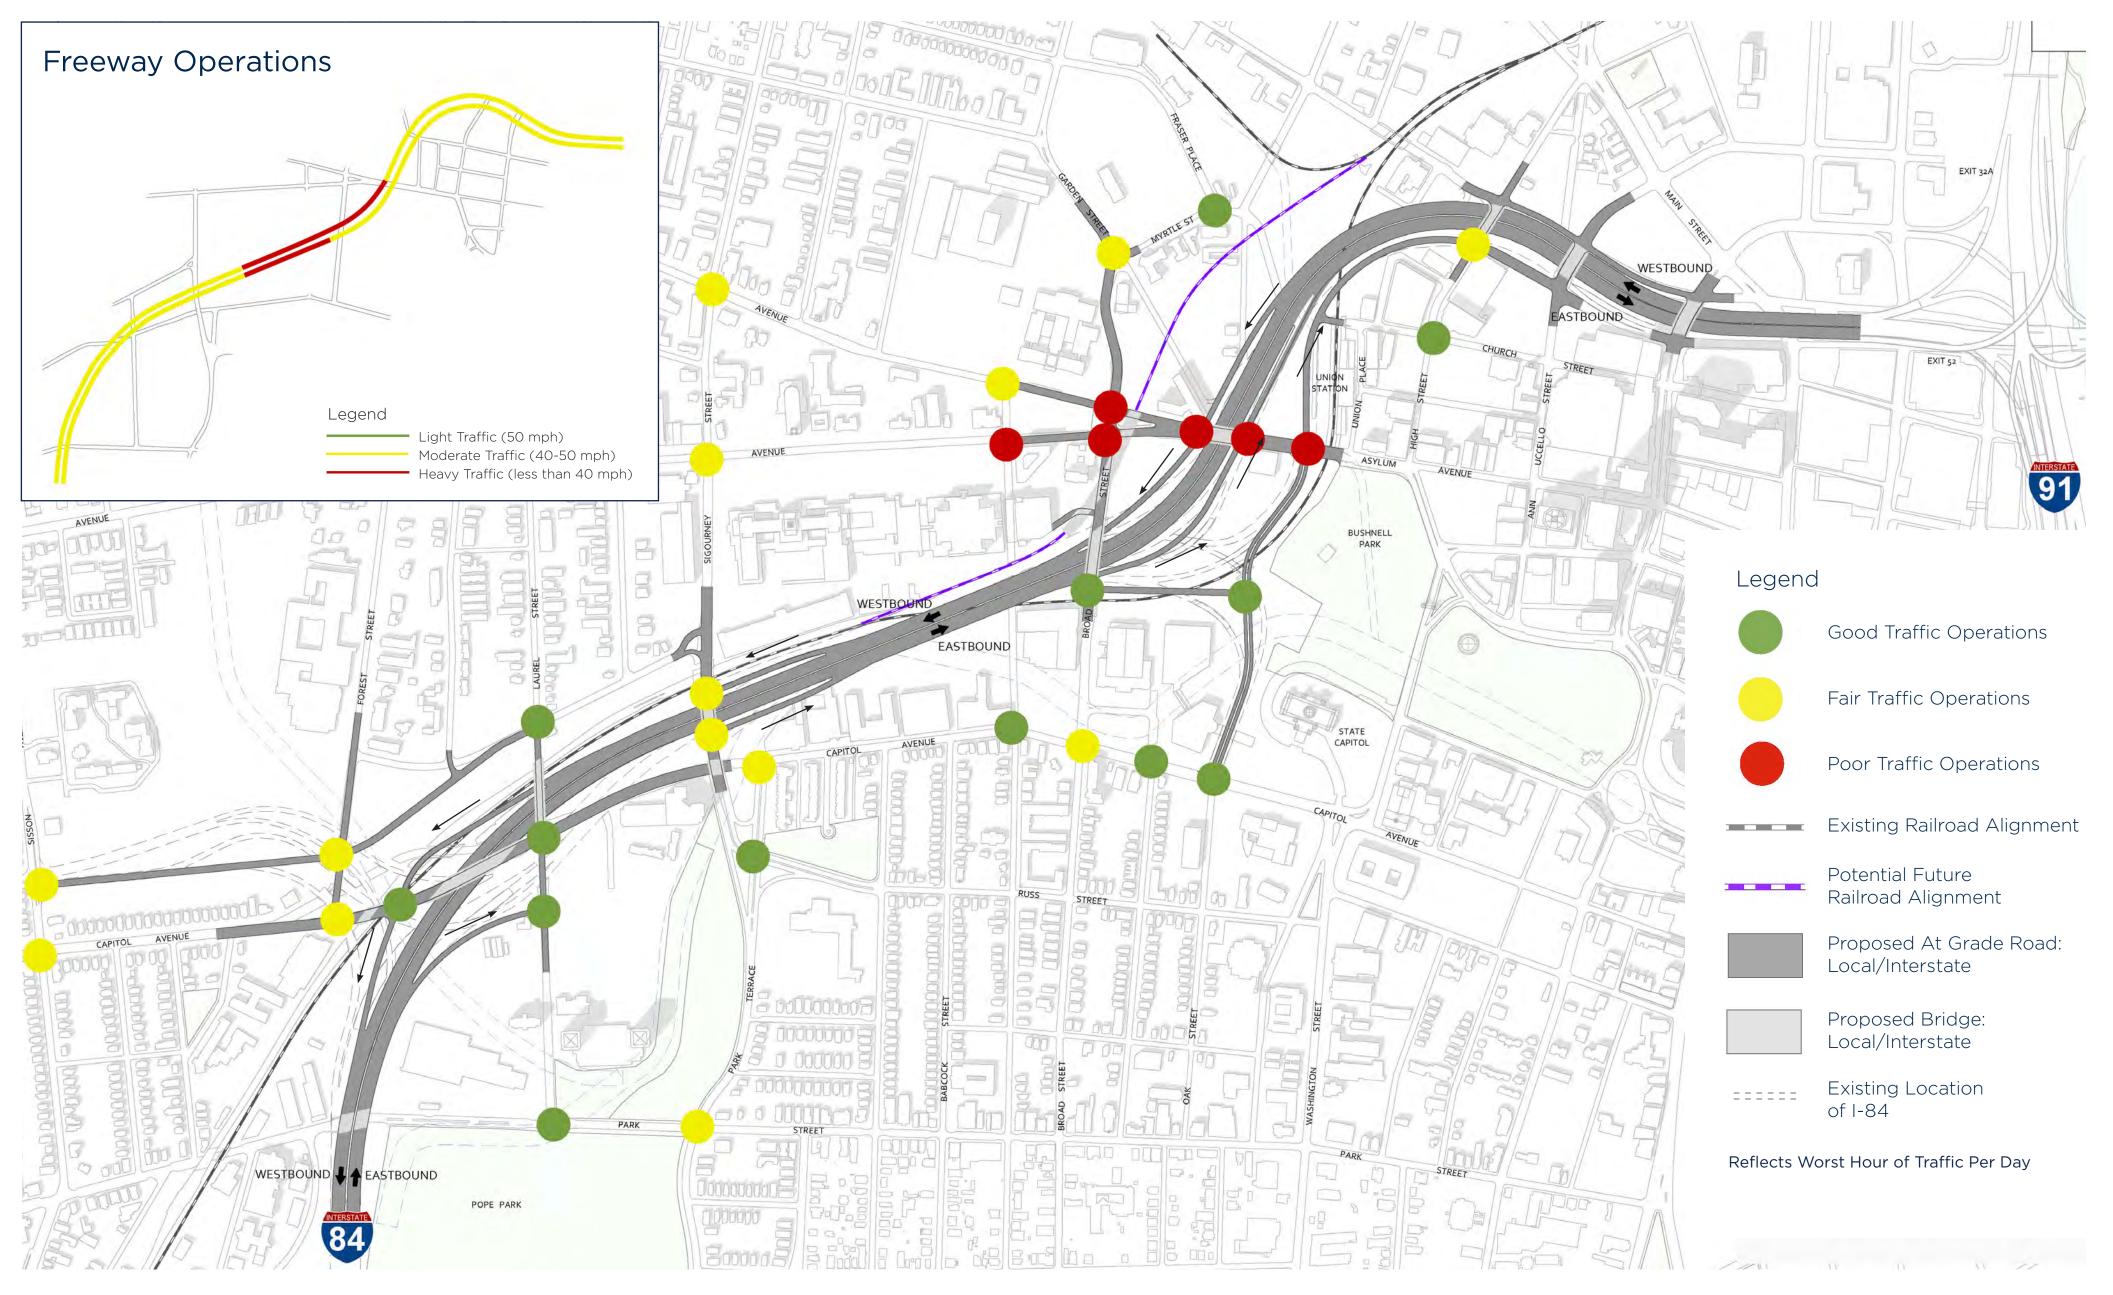


**Connecticut Department of Transportation** 

Tran Systems

# **I-84 HARTFORD PROJECT** PRELIMINARY TRAFFIC ANALYSIS

# ALTERNATIVE 3B: W3-2/E2 (S)

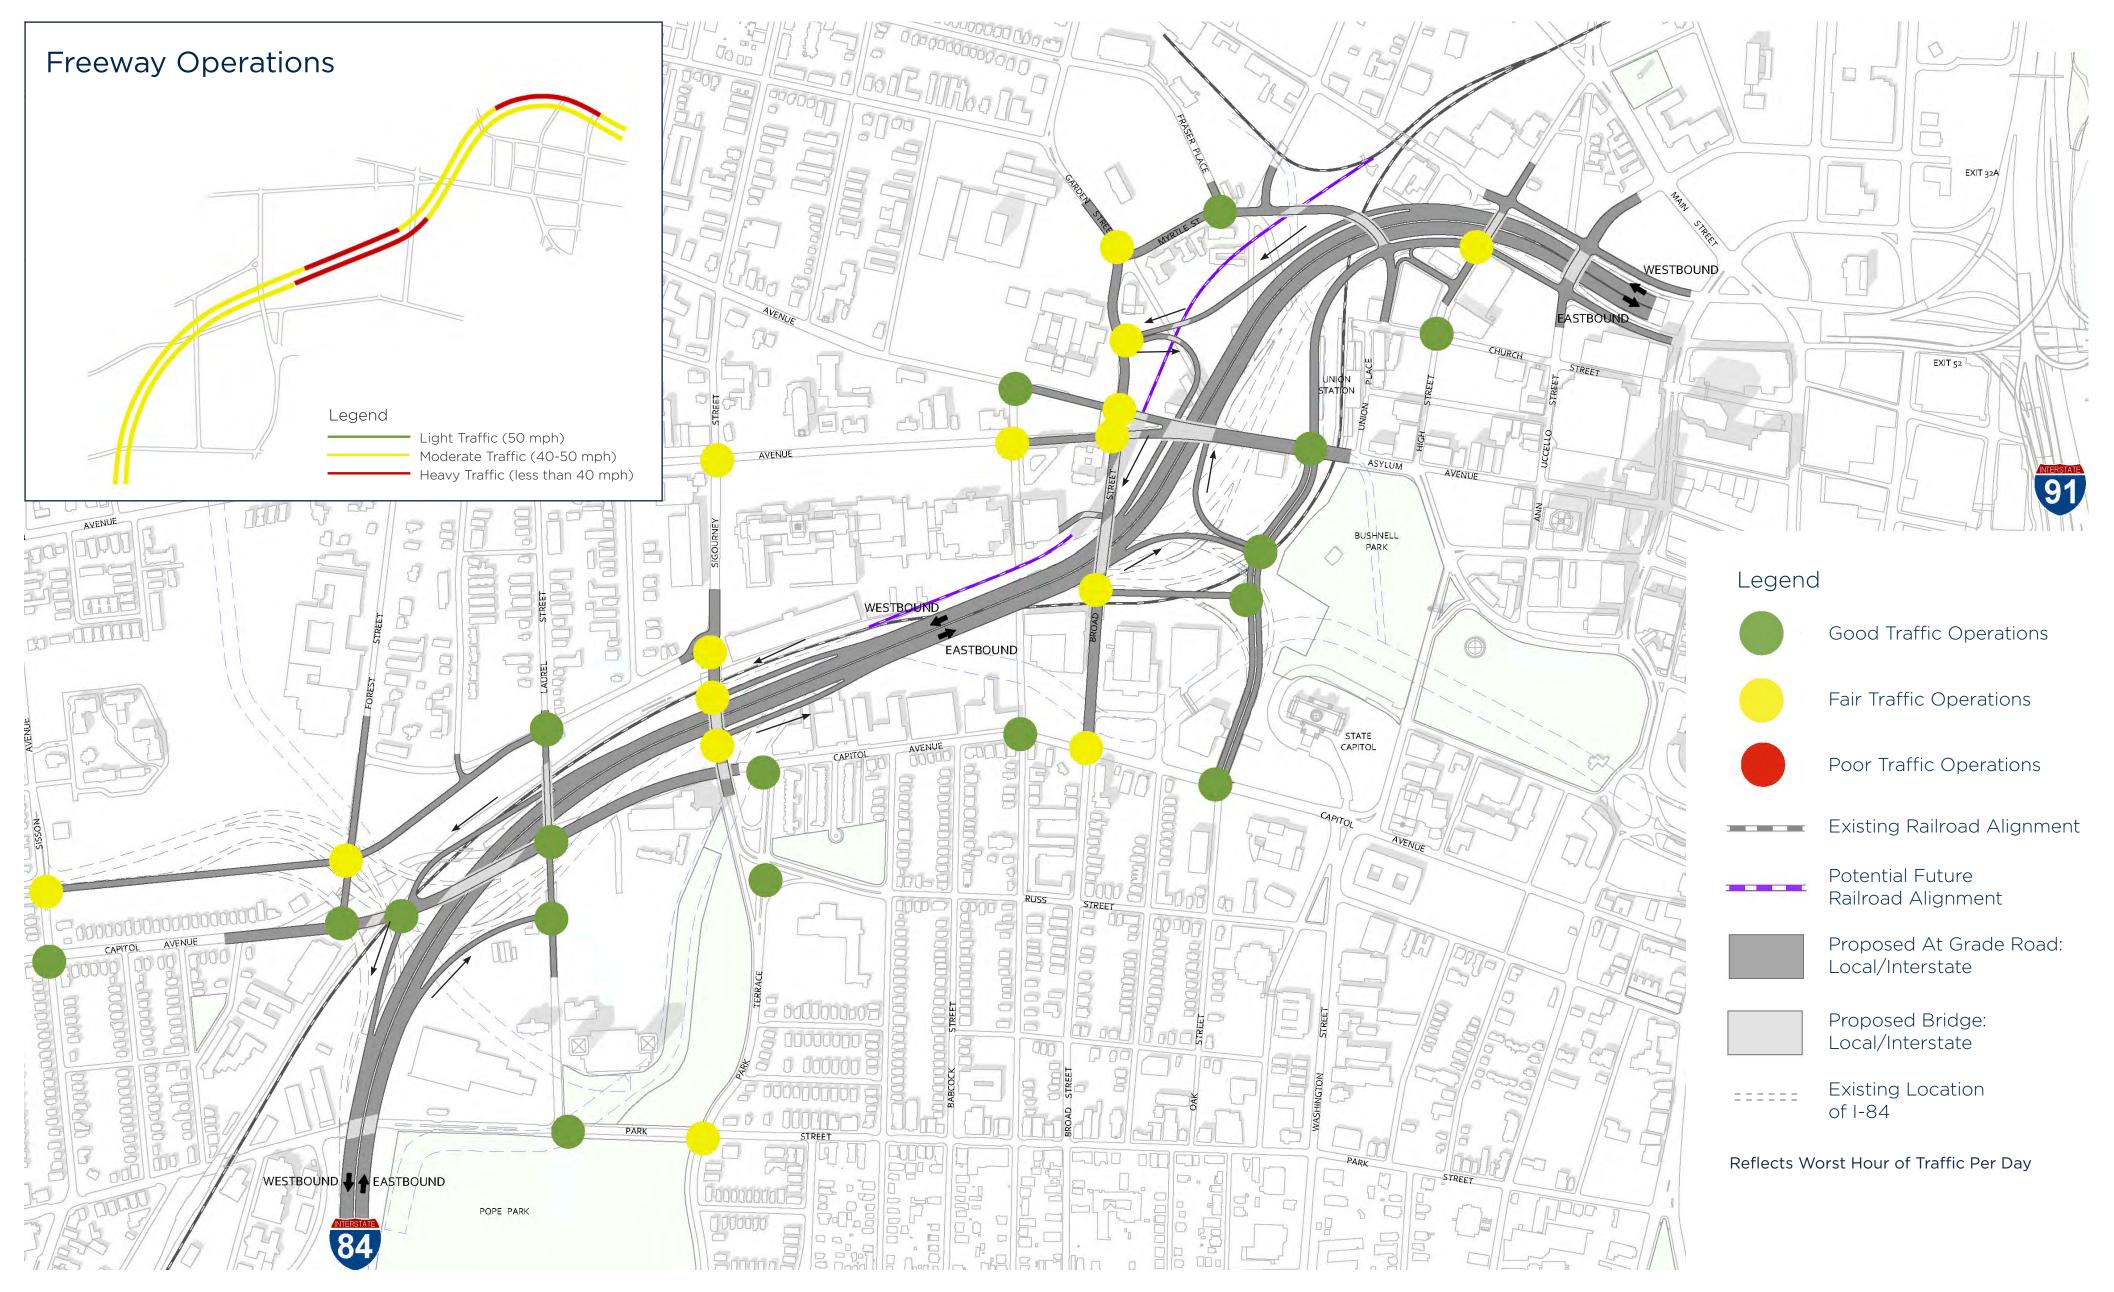


Tran Systems >

**Connecticut Department of Transportation** 





# ALTERNATIVE 3B: W1/E4 (S)

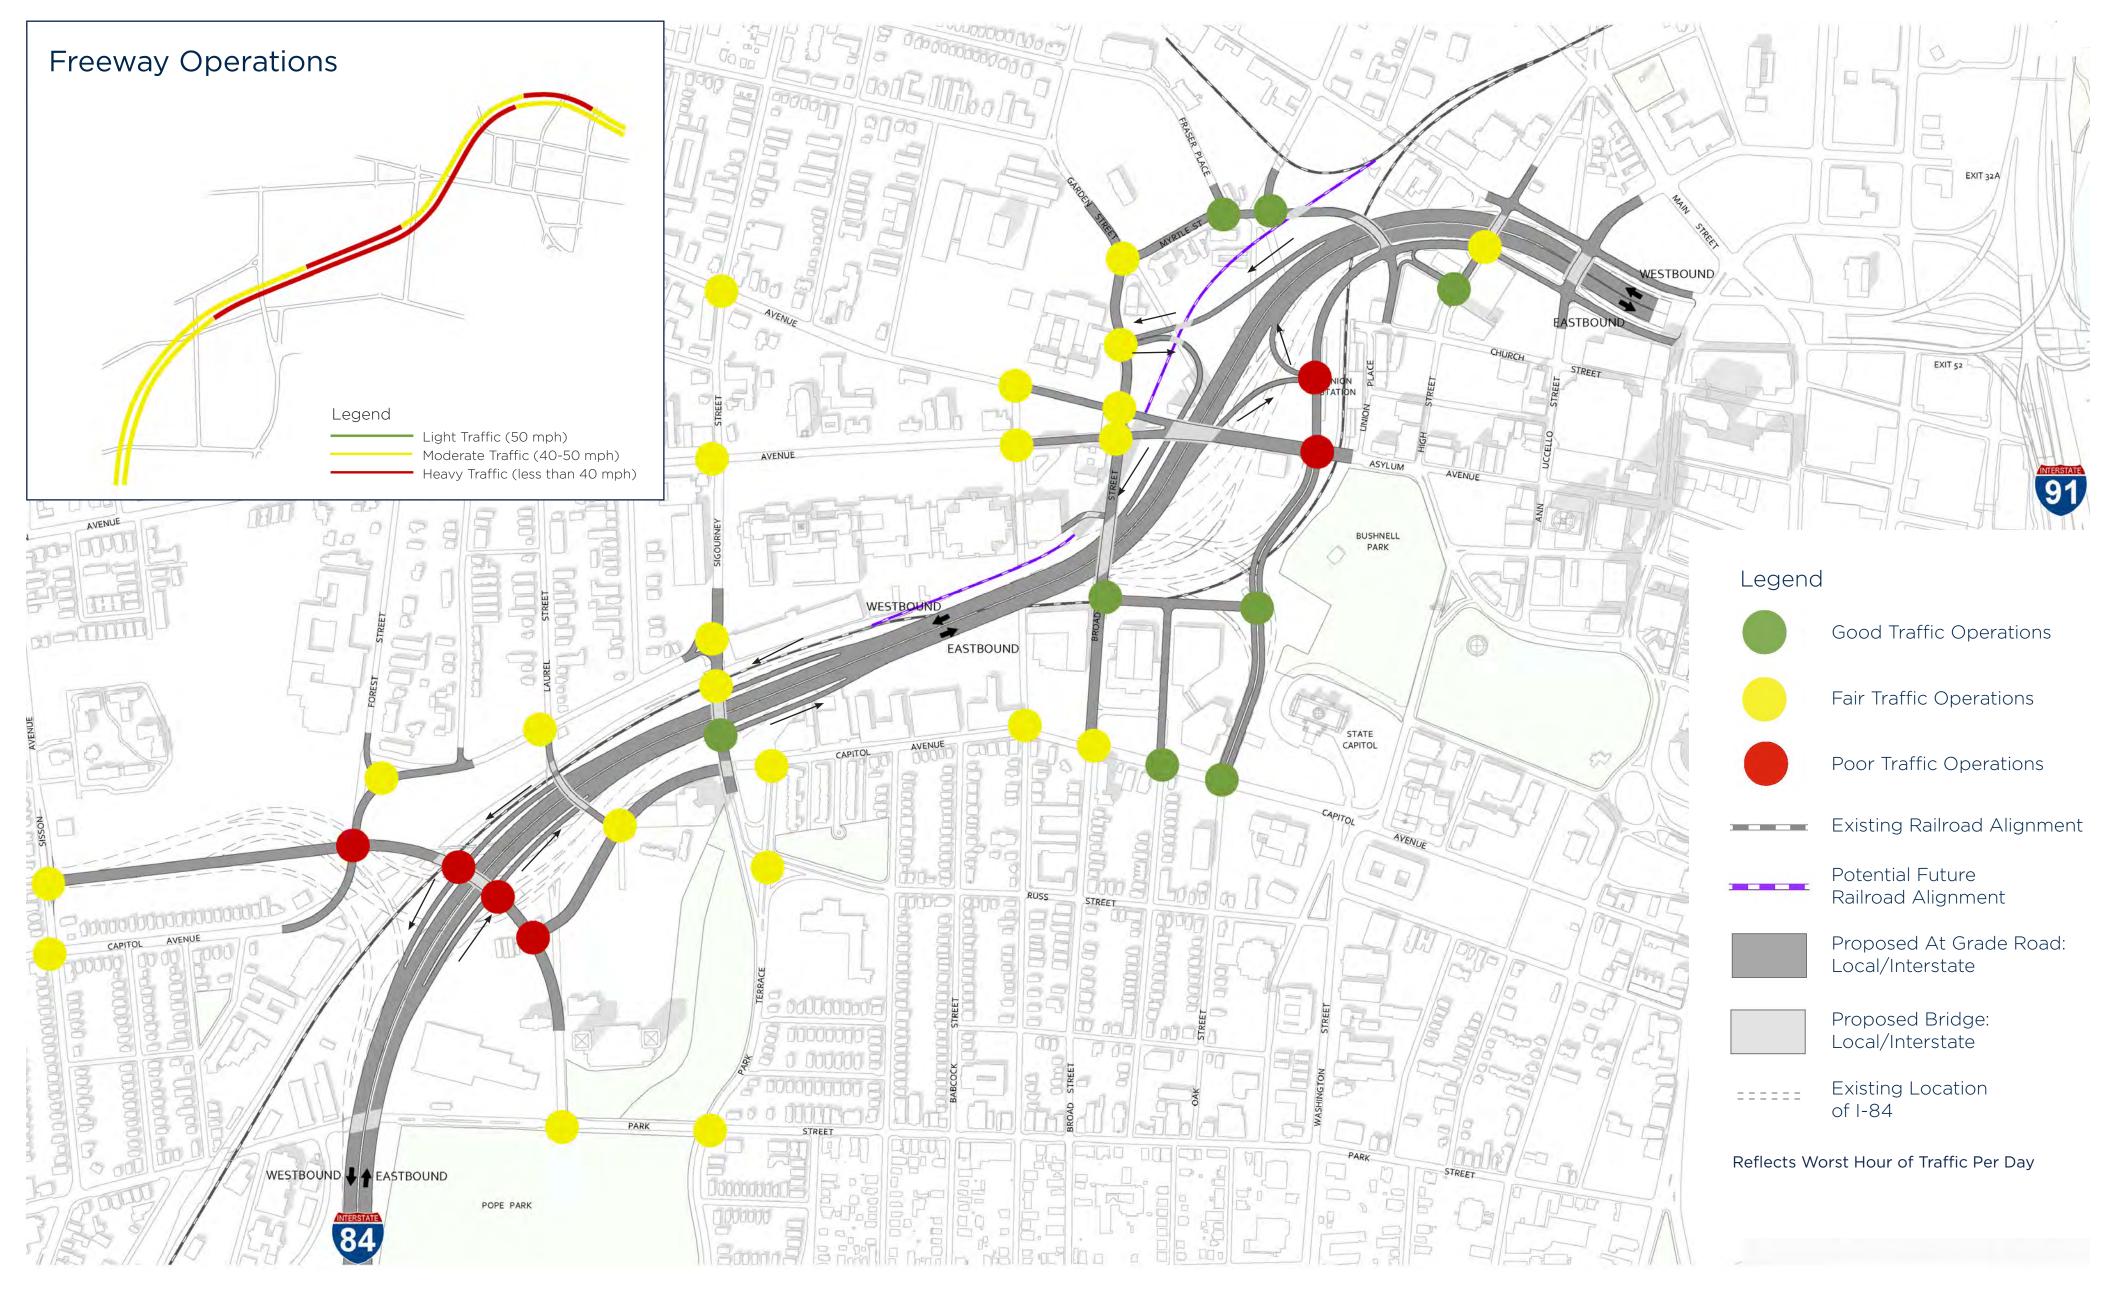


Tran Systems

**Connecticut Department of Transportation** 



# ALTERNATIVE 3B: W6-2/E4 (S)

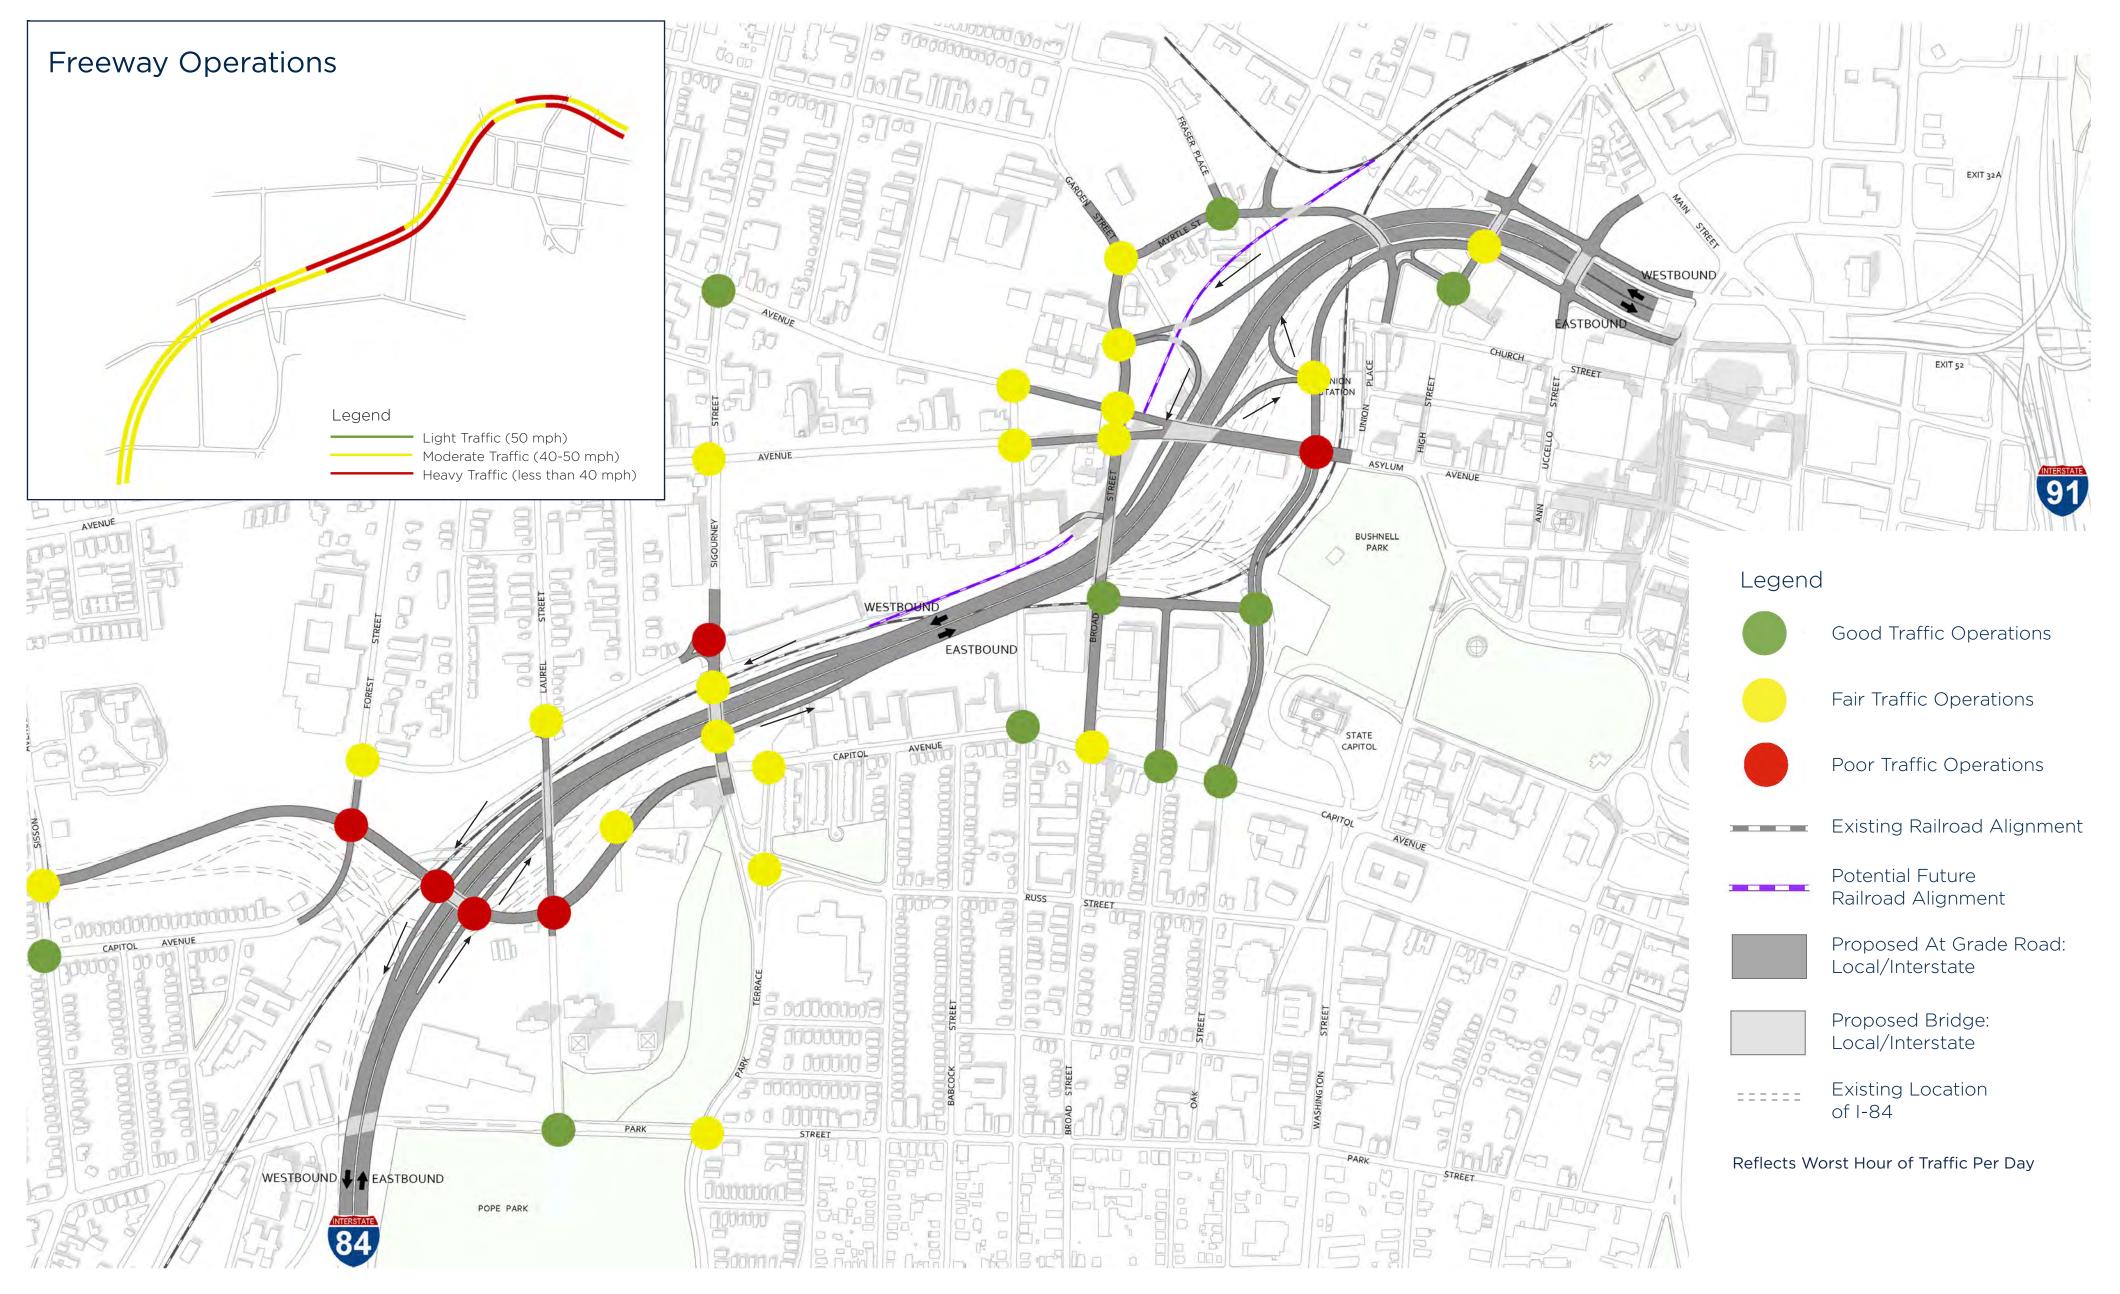


Tran Systems > **Connecticut Department of Transportation** 





# **ALTERNATIVE 4C**

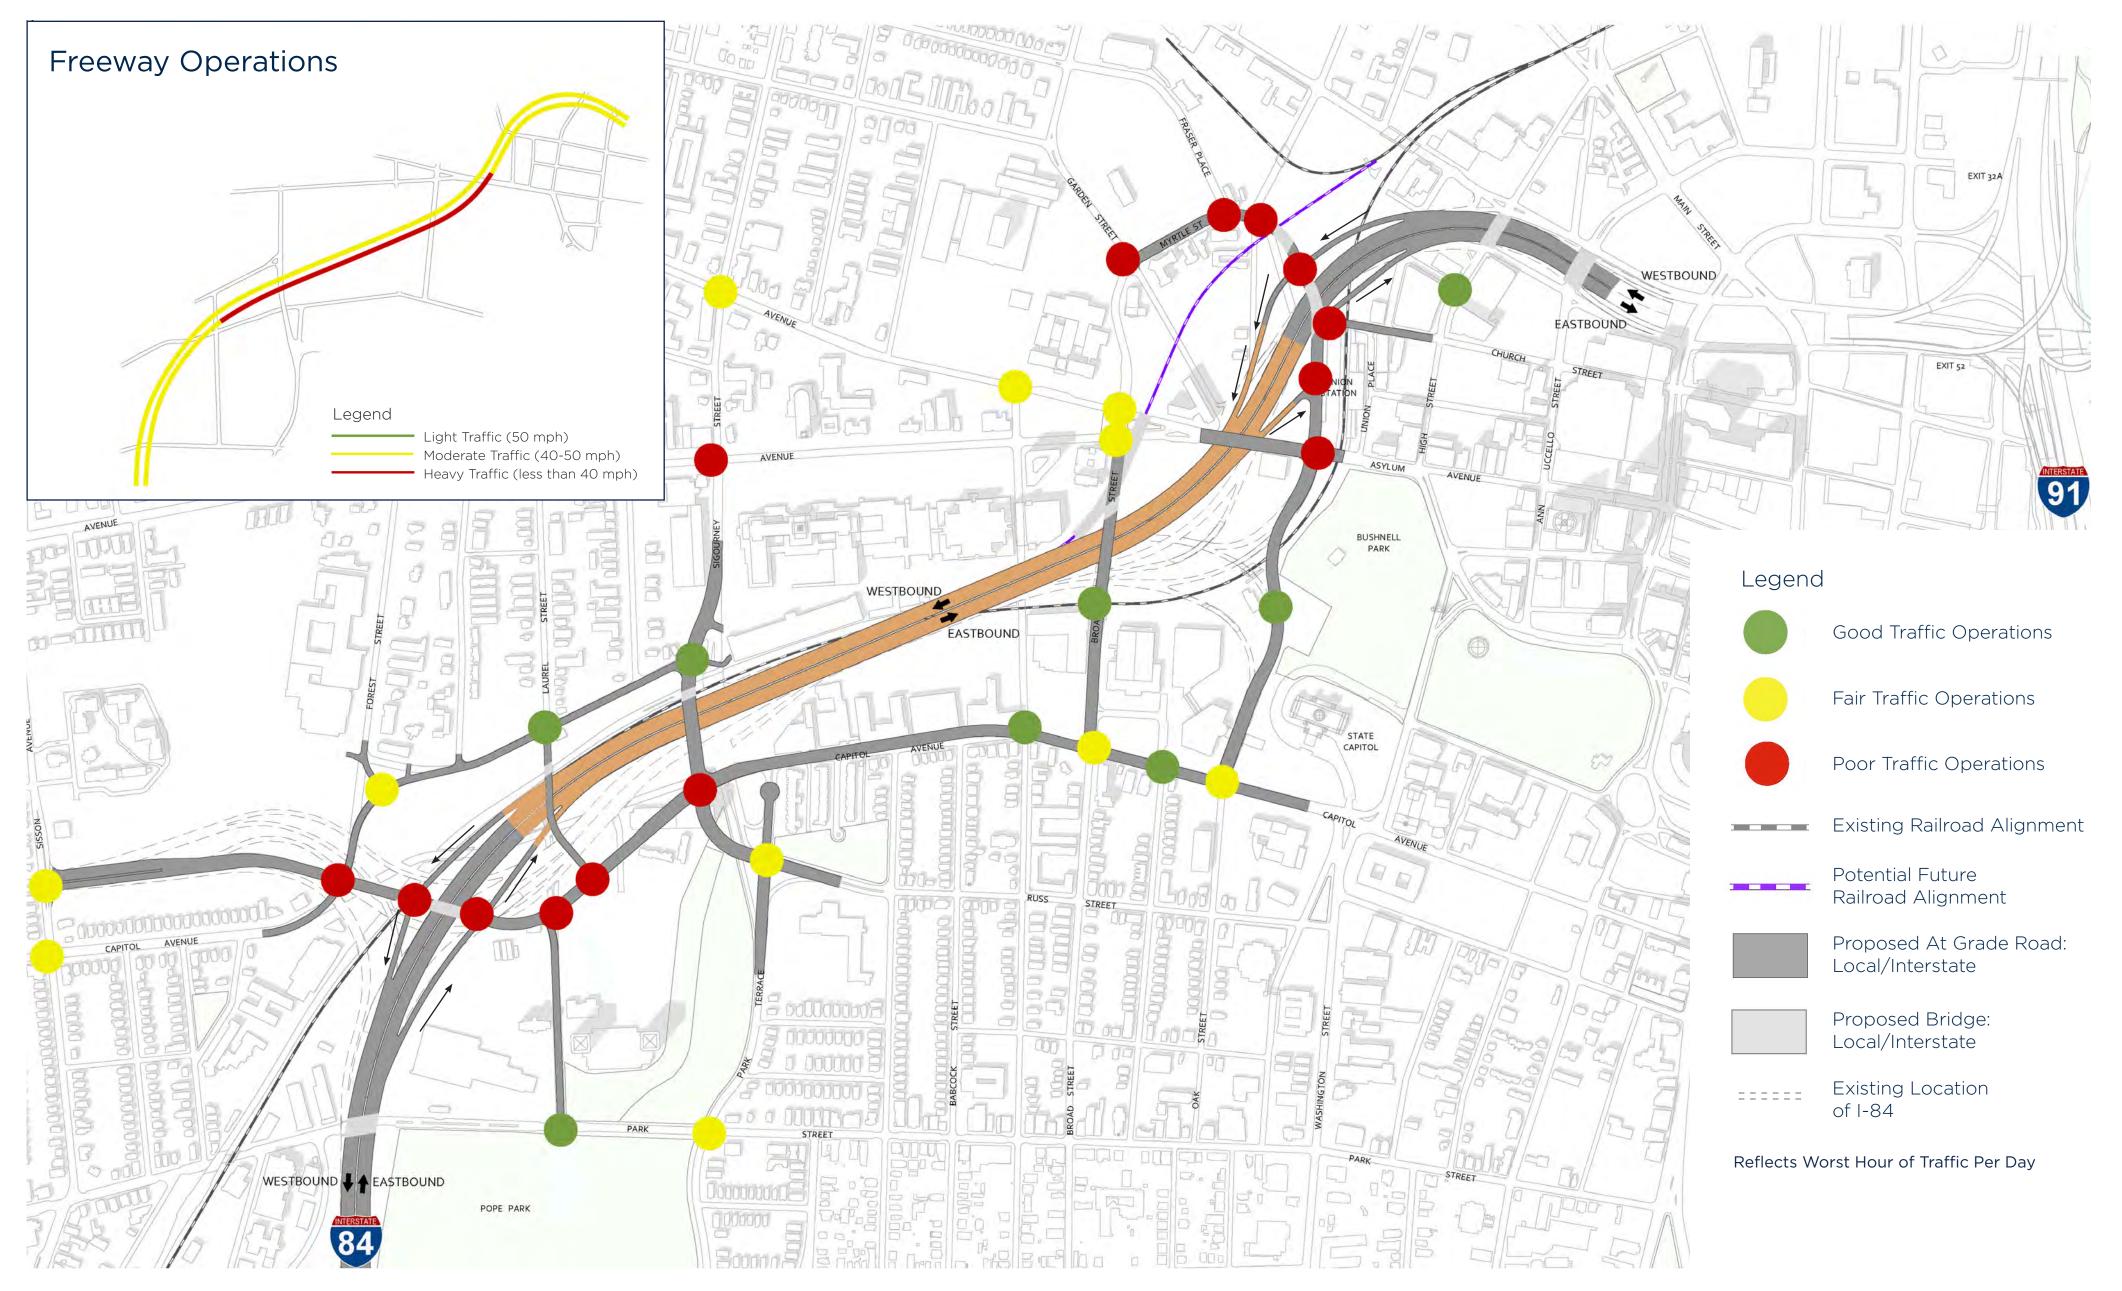


Tran Systems

**Connecticut Department of Transportation** 



# **ALTERNATIVE 3B:** W3-1/E4 (S)

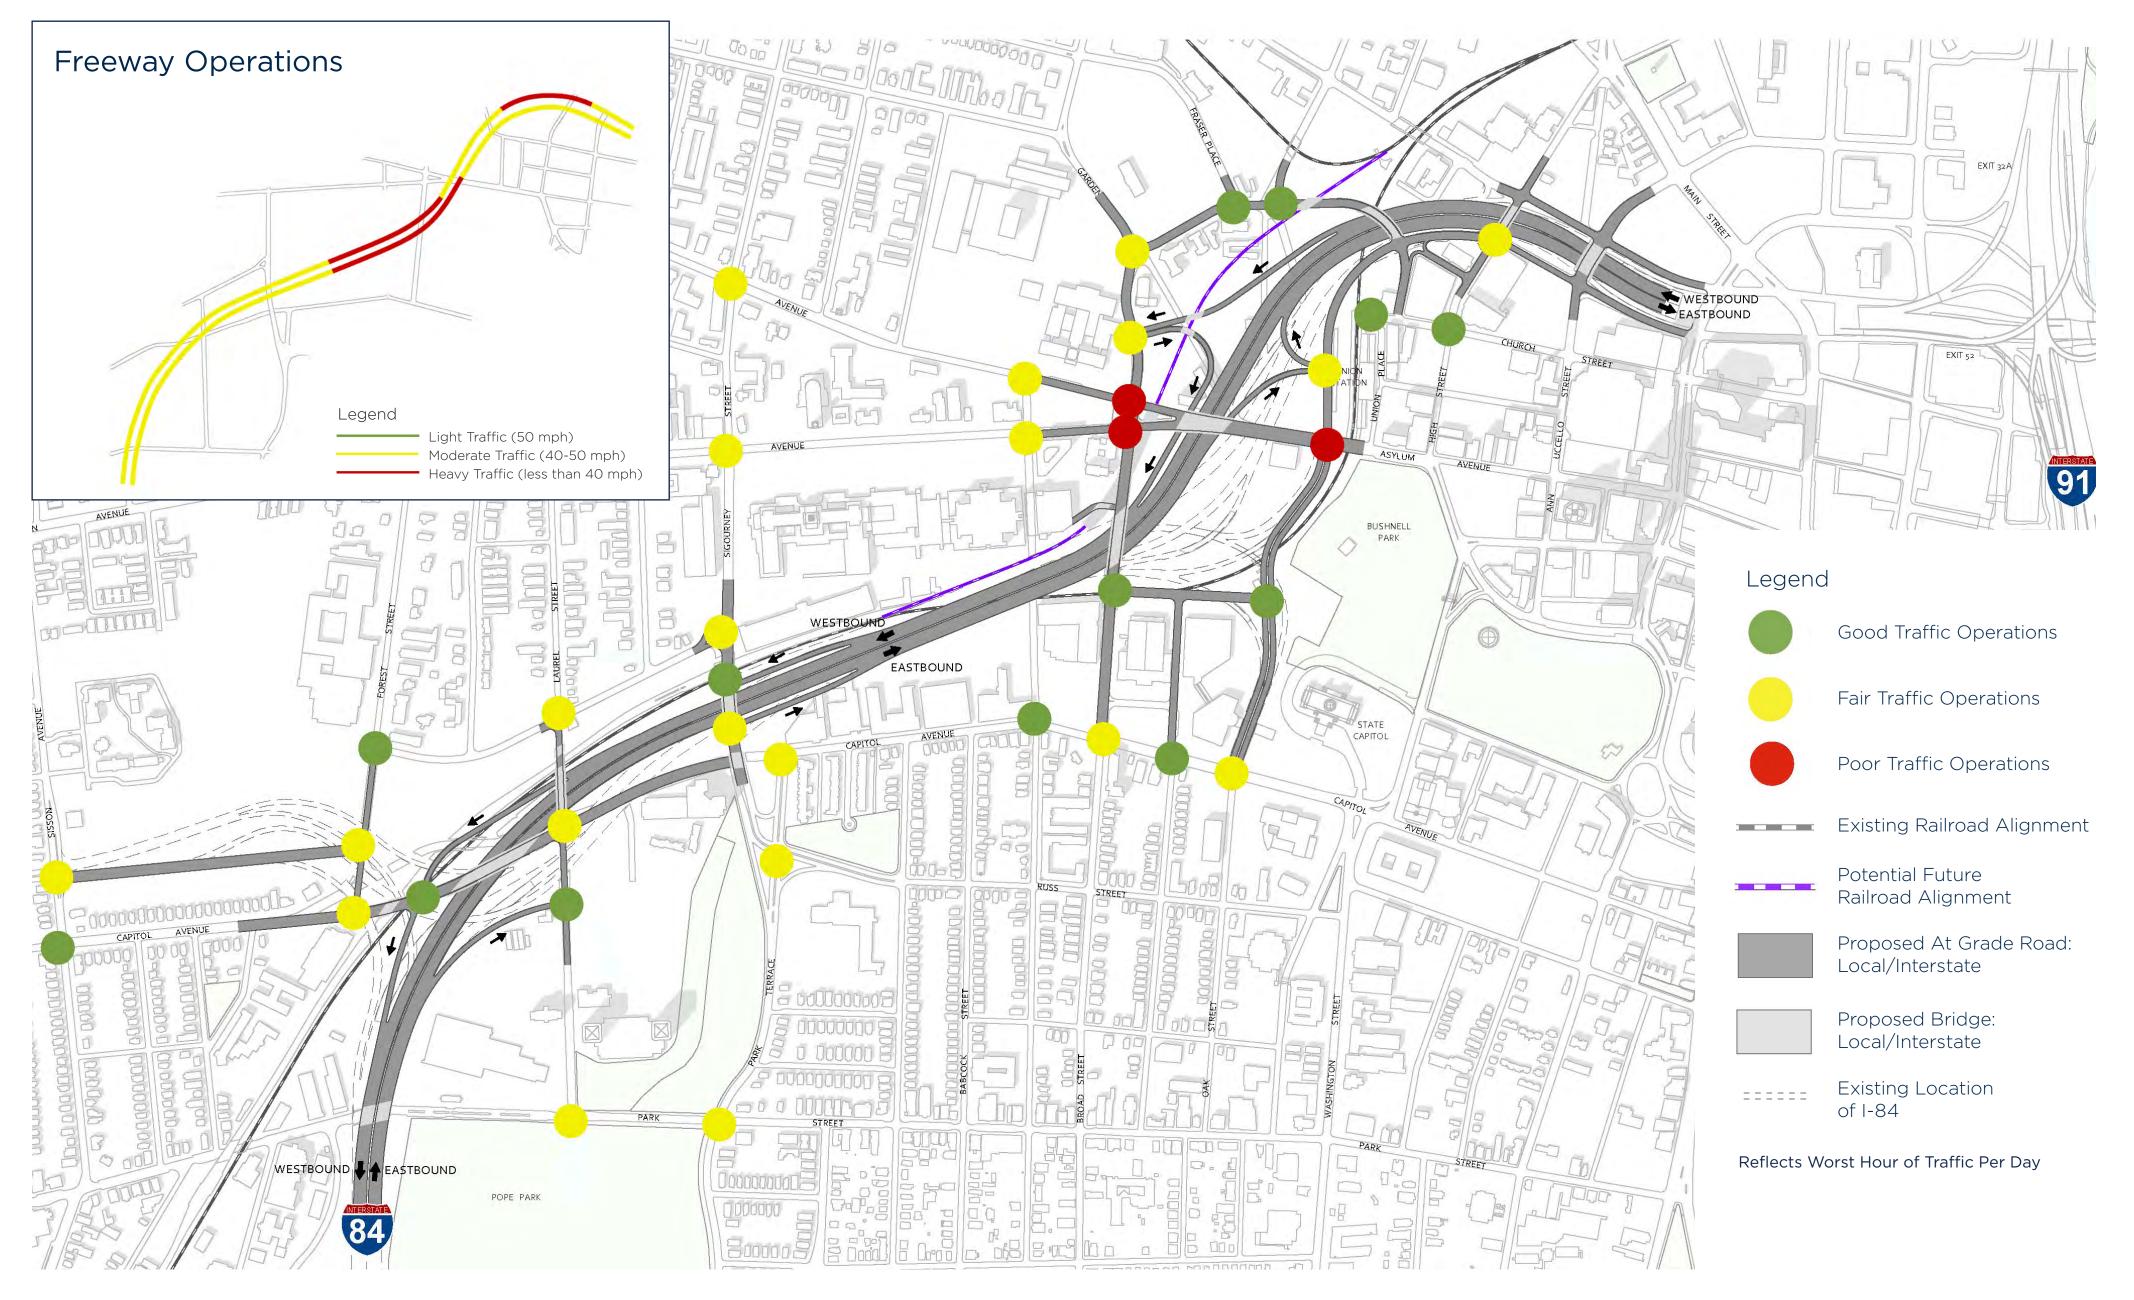


Tran Systems >

**Connecticut Department of Transportation** 

# **I-84 HARTFORD PROJECT** PRELIMINARY TRAFFIC ANALYSIS

# ALTERNATIVE 3B: W3-2/E4 (S)

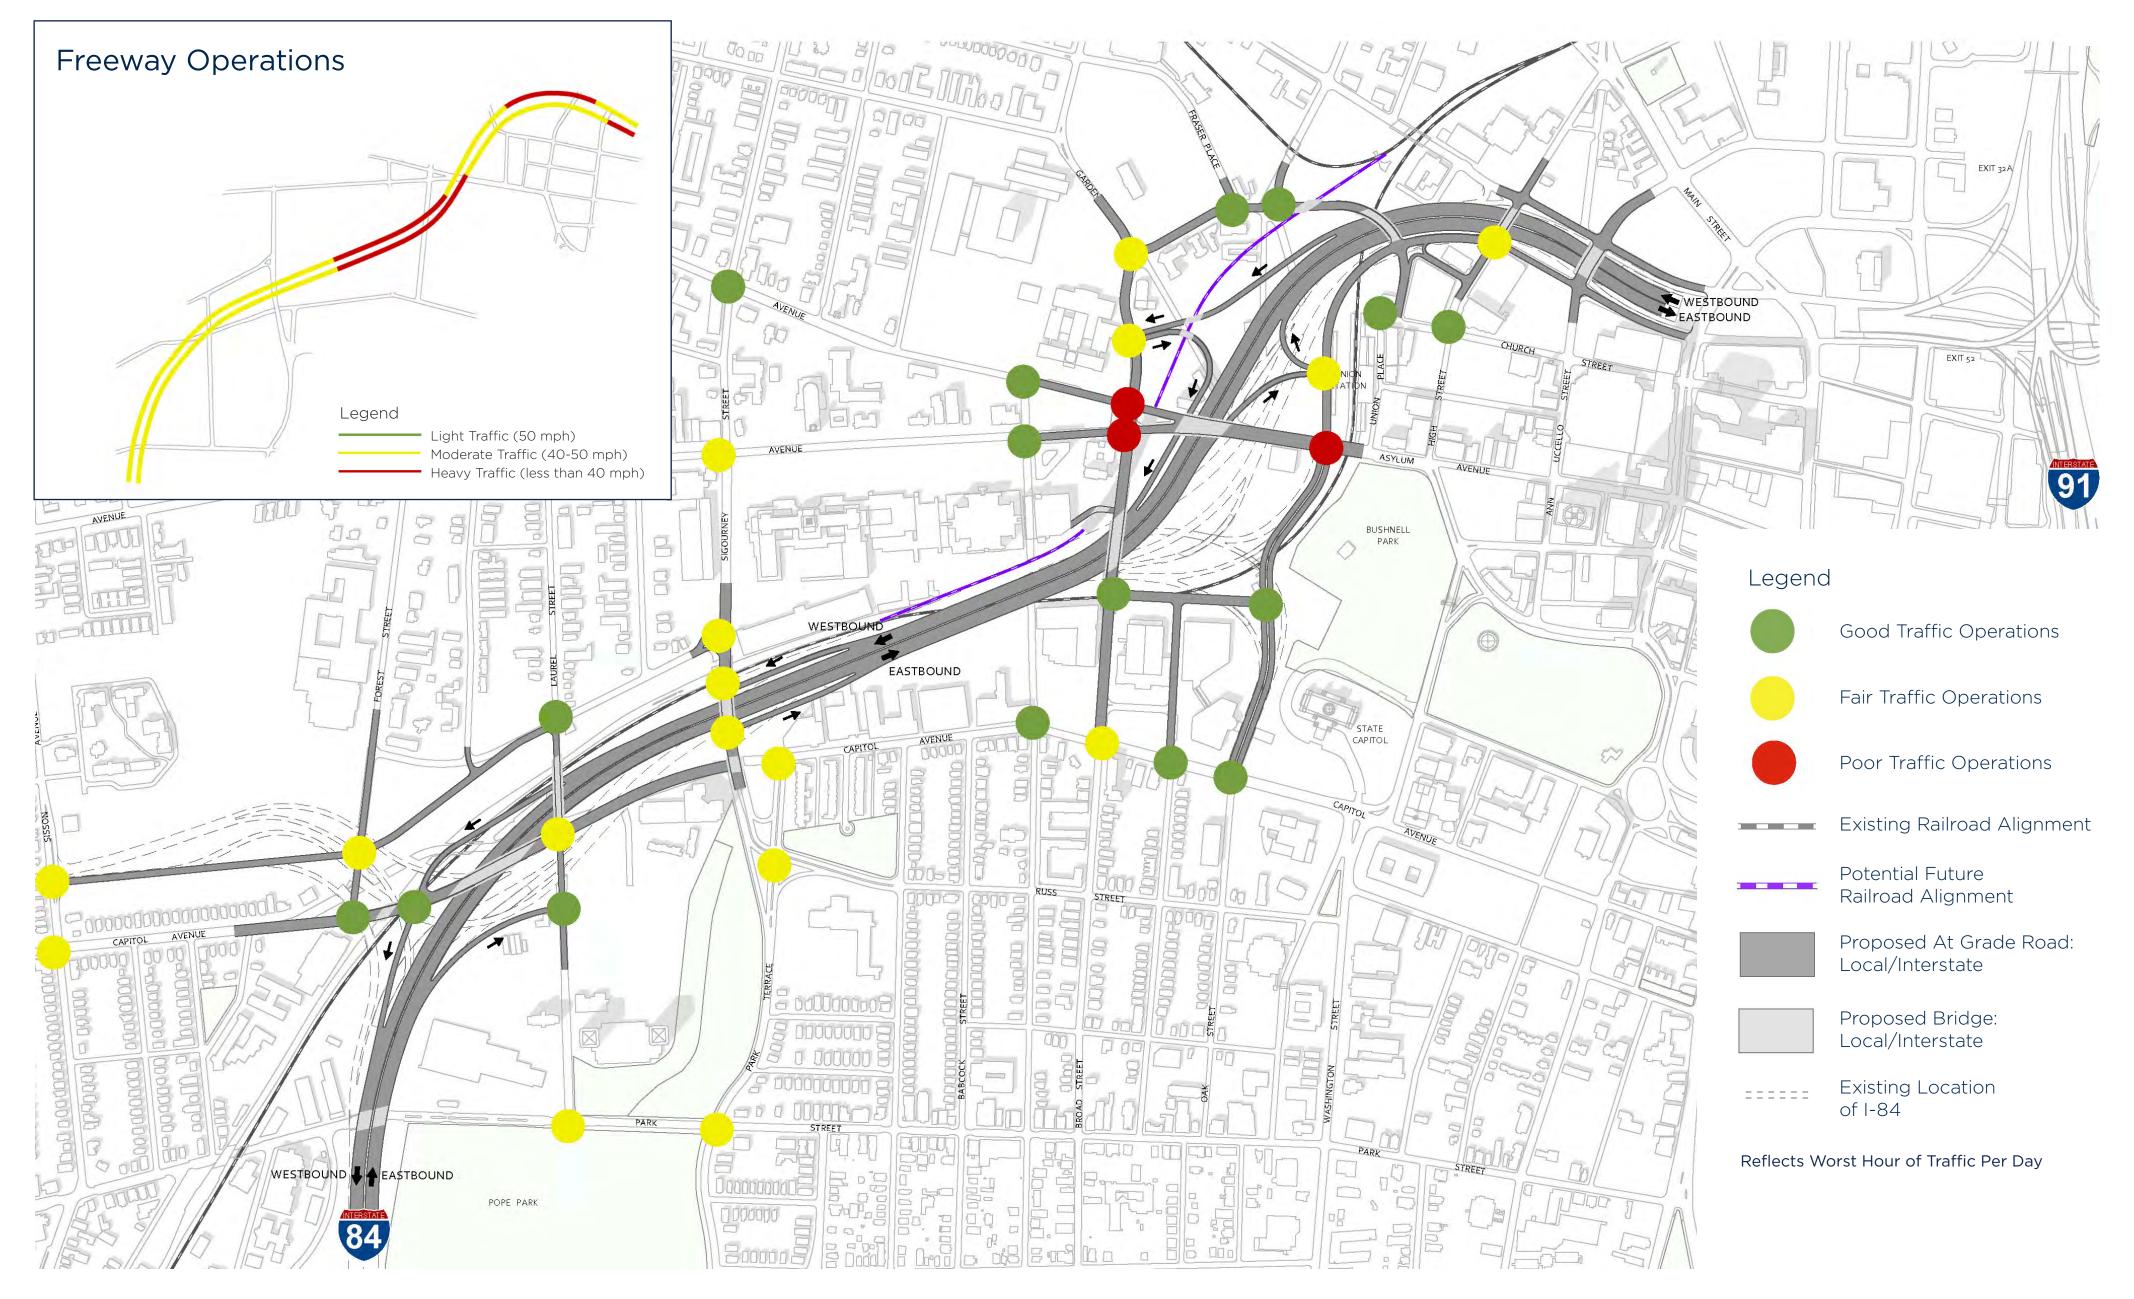


Tran Systems >

**Connecticut Department of Transportation** 



# ALTERNATIVE 3B: W4/E4 (S)

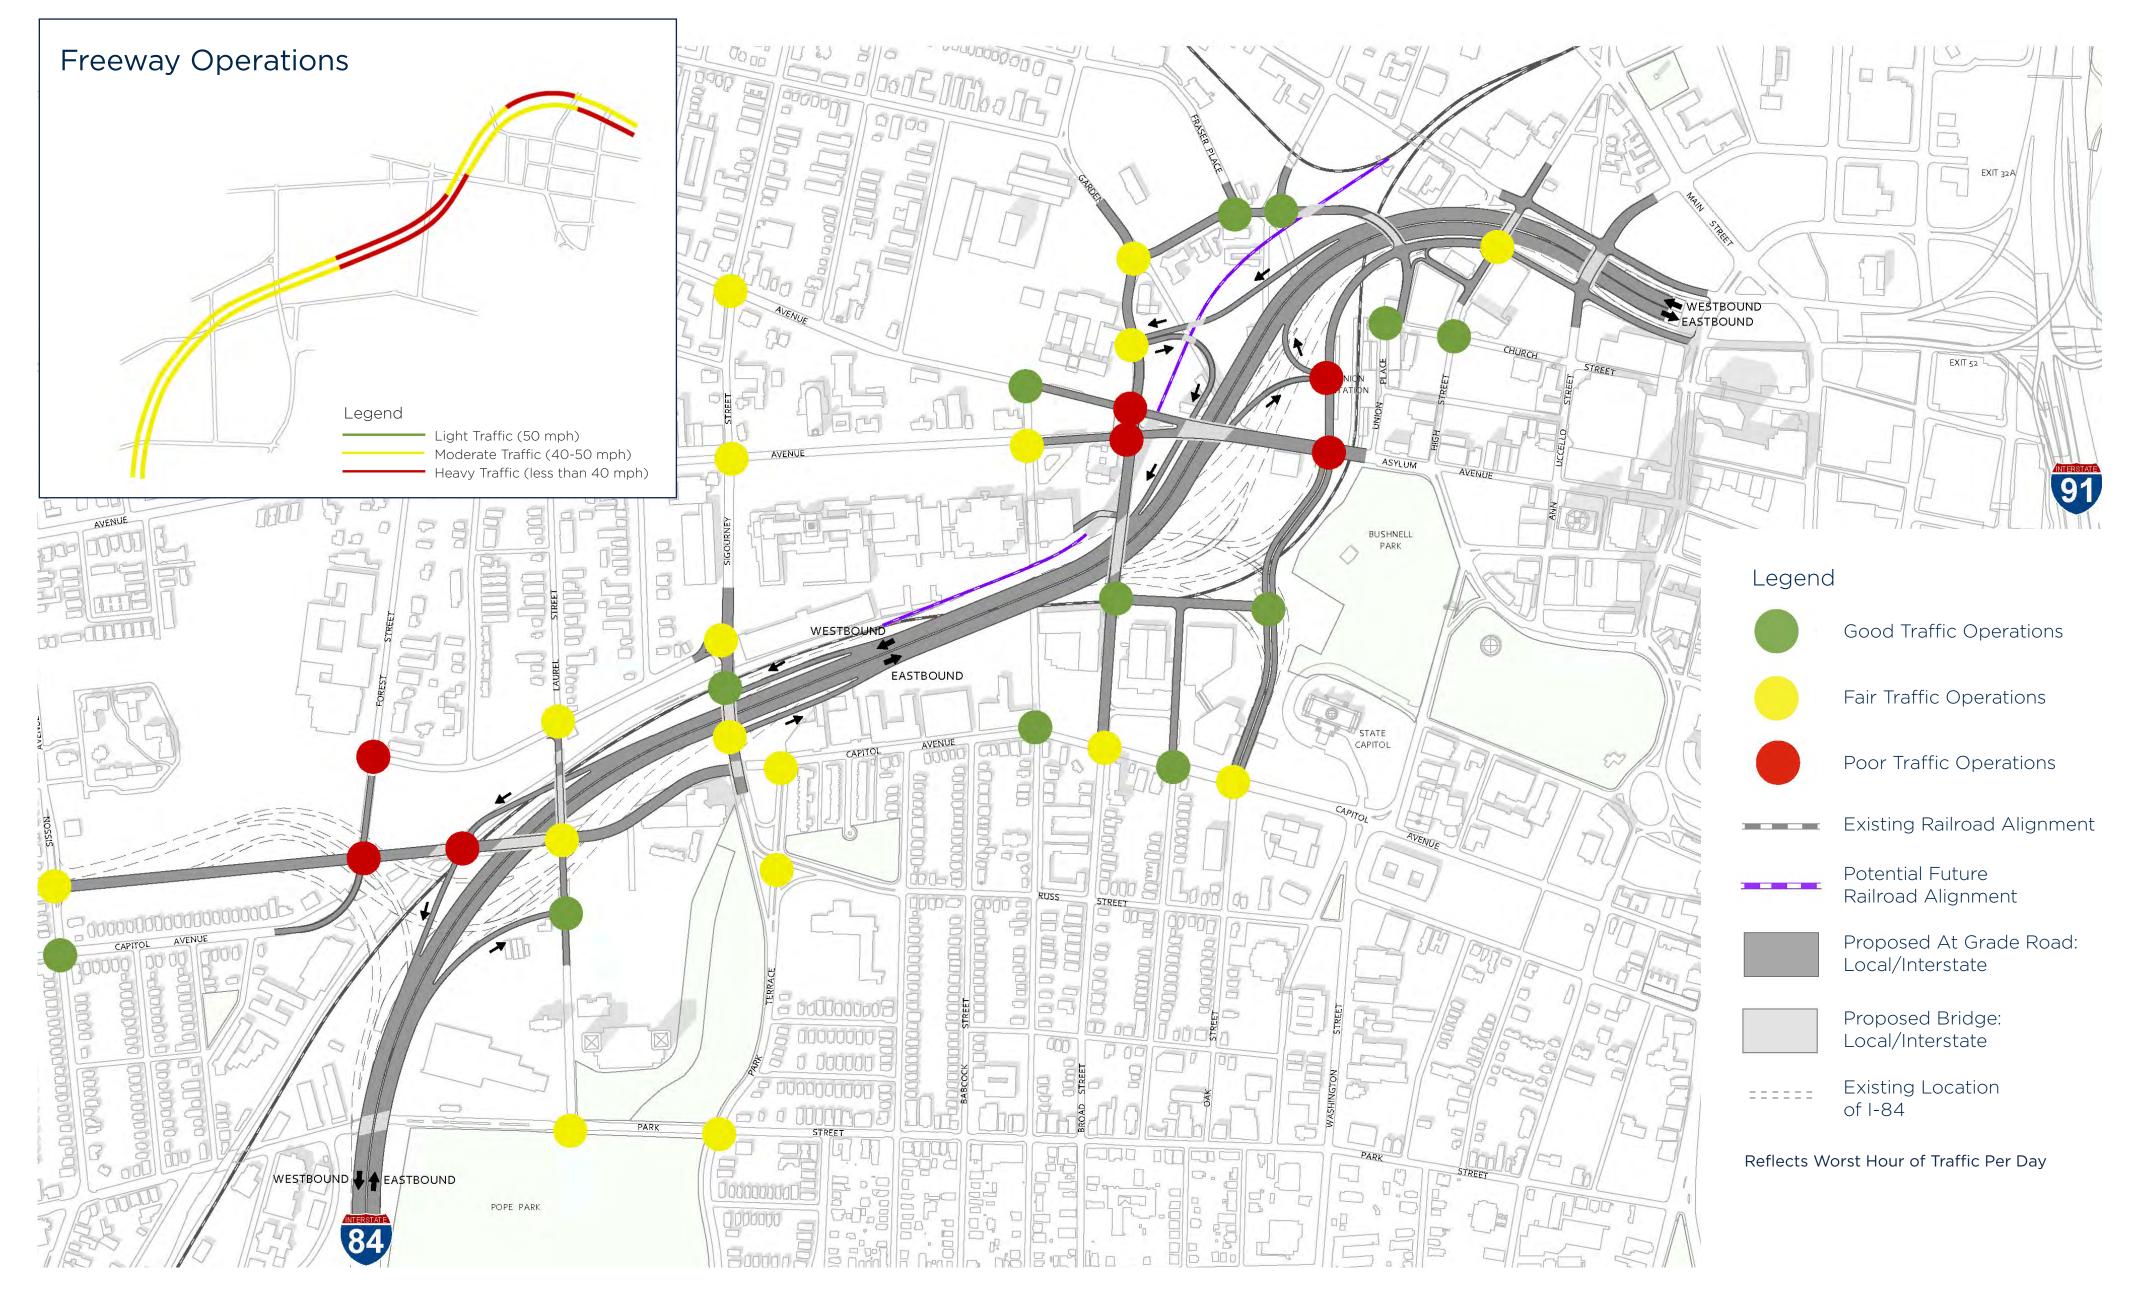


Tran Systems >

**Connecticut Department of Transportation** 



# ALTERNATIVE 3B: W5/E4 (S)

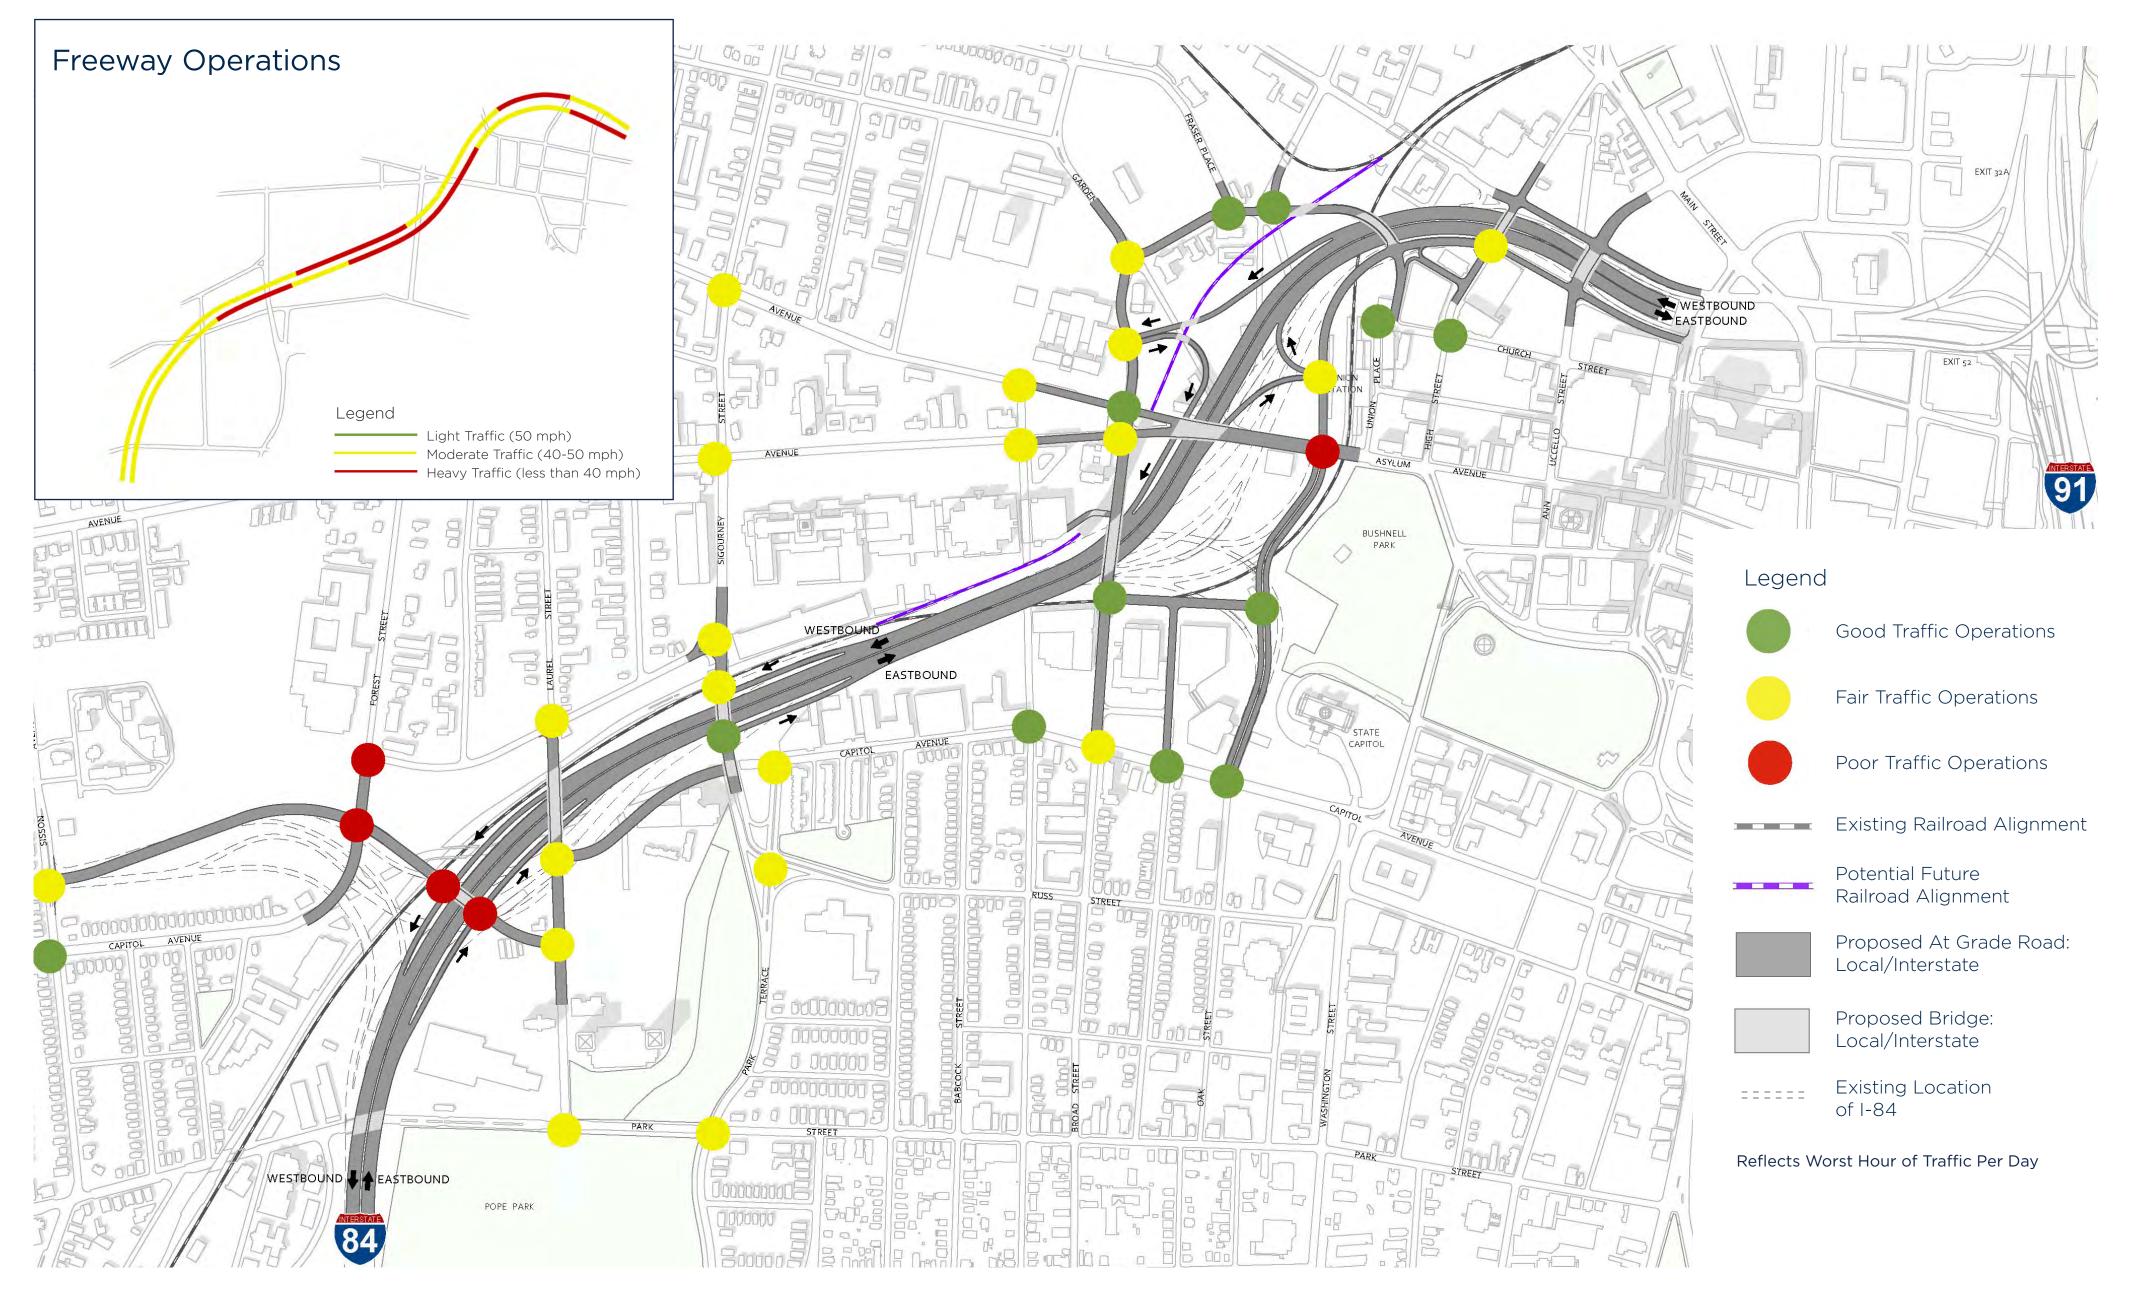


Tran Systems >

**Connecticut Department of Transportation** 



# **ALTERNATIVE 3B:** W6-1/E4 (S)

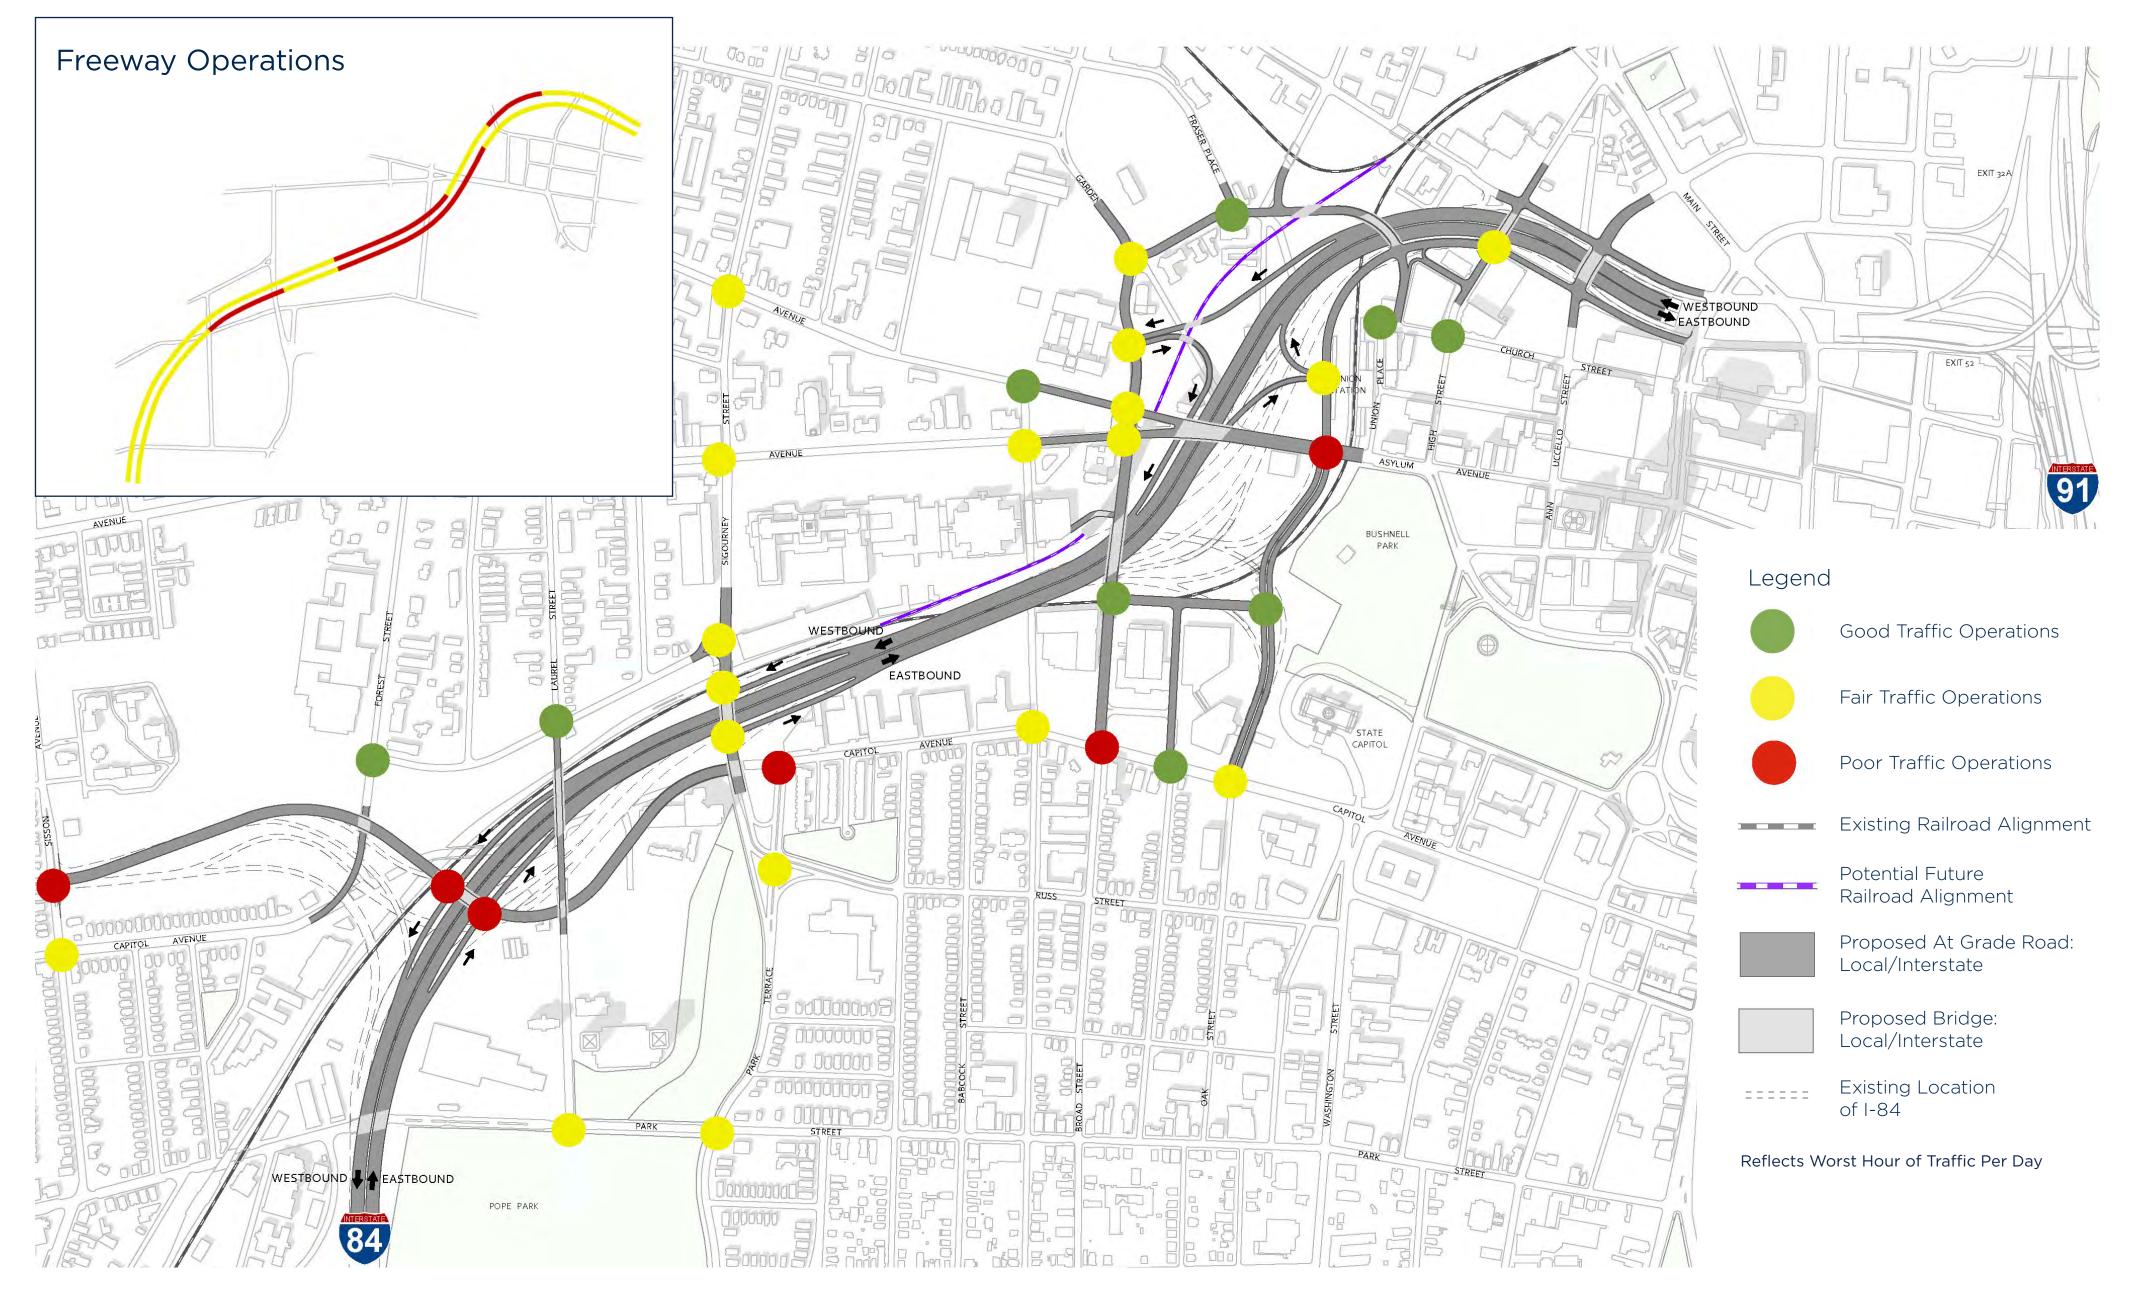


**Connecticut Department of Transportation** 

Tran Systems



# **I-84 HARTFORD PROJECT** PRELIMINARY TRAFFIC ANALYSIS

# **EXISTING** CONDITIONS

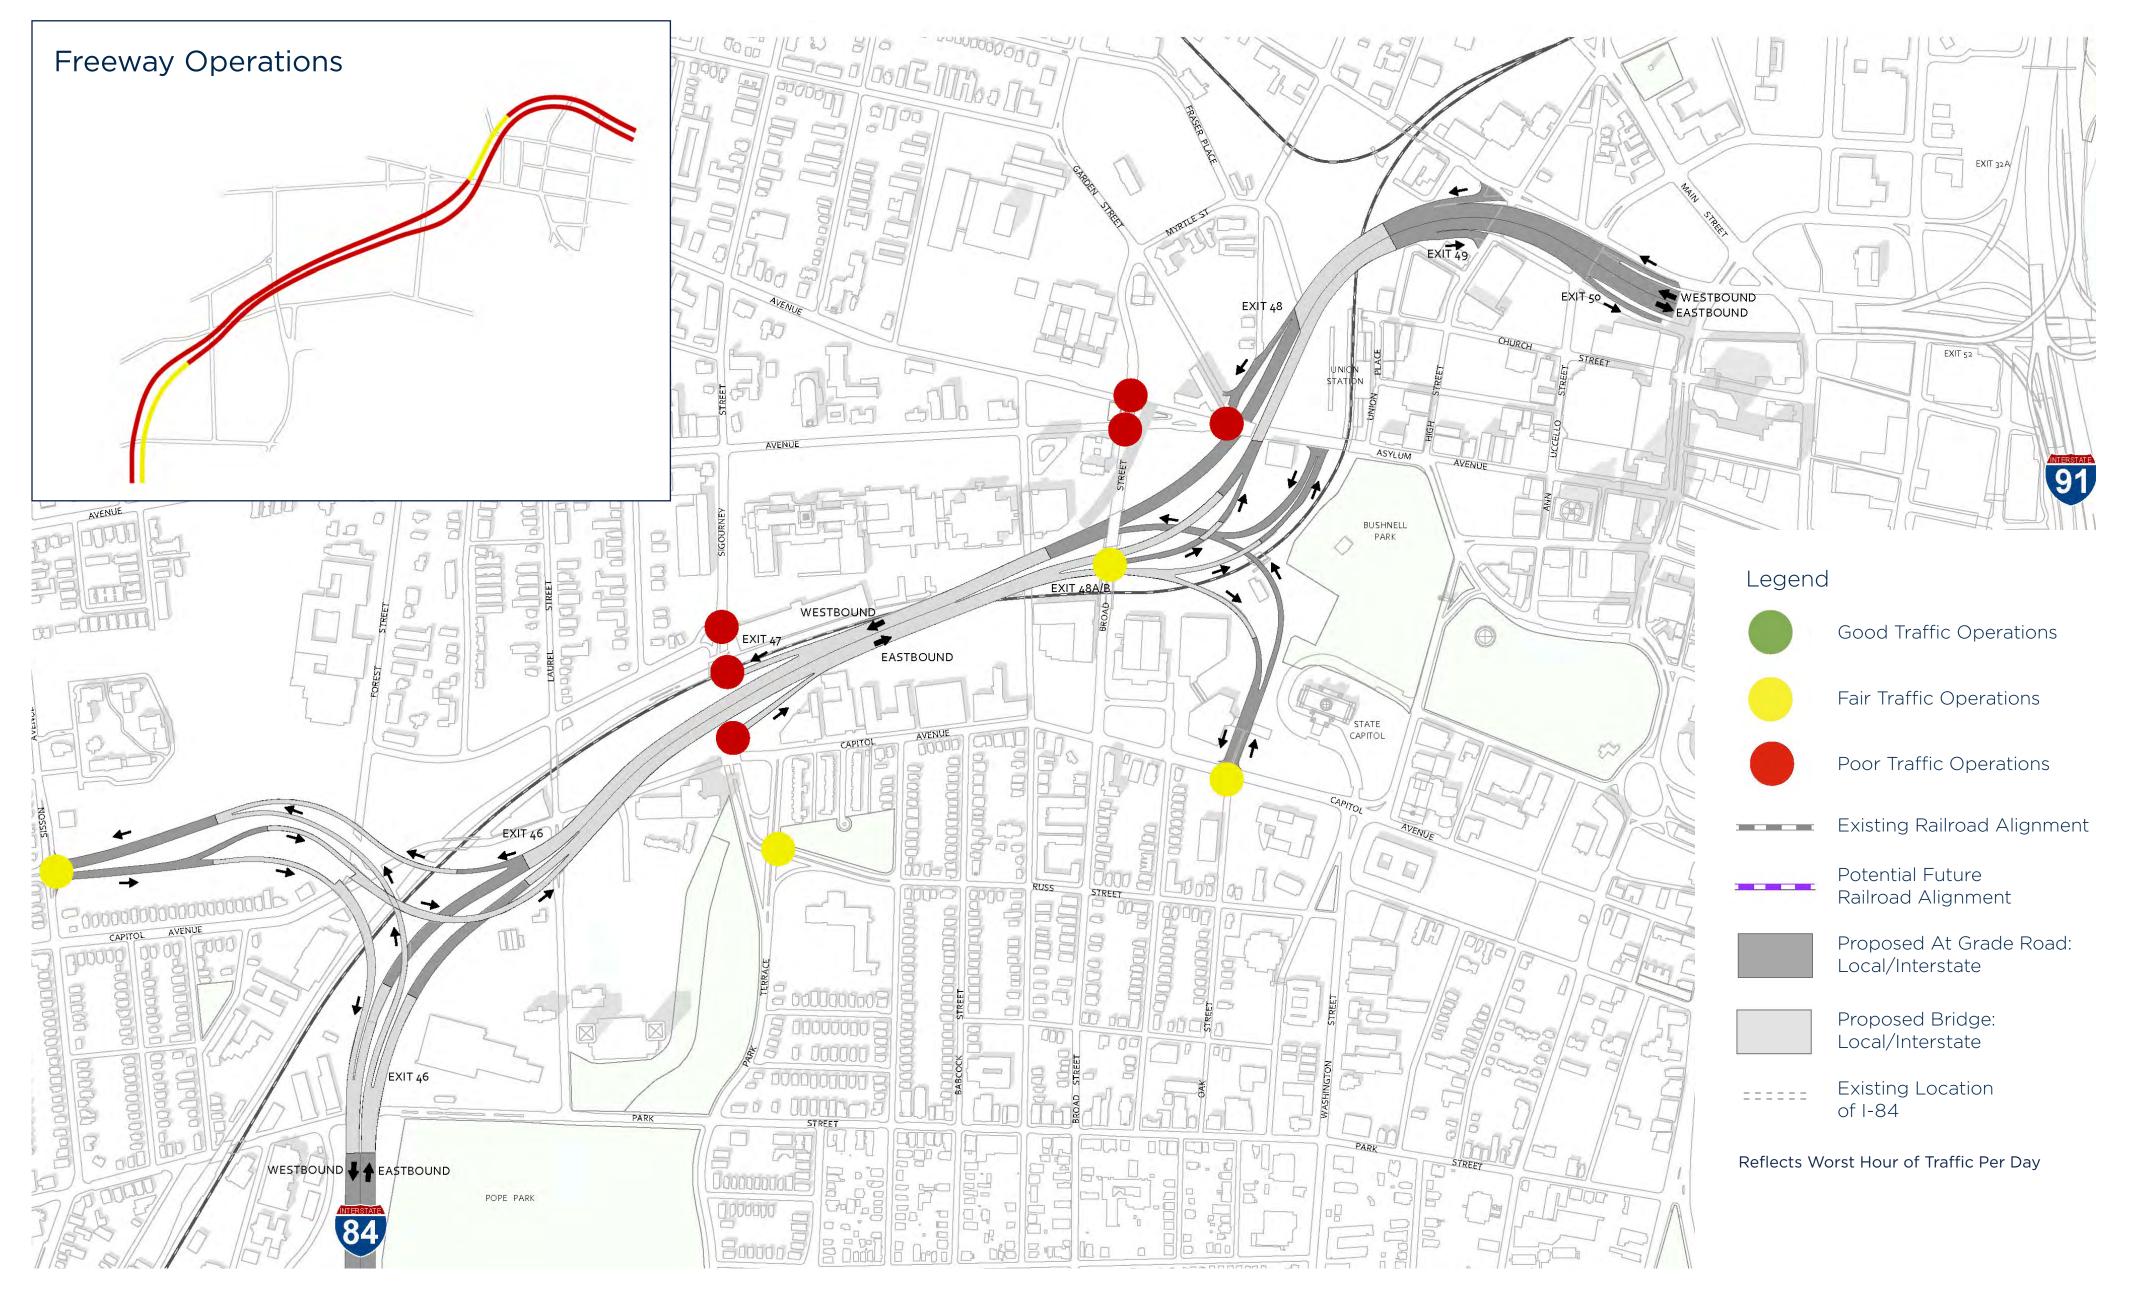

Tran Systems >

**Connecticut Department of Transportation**